



13'-5" x 45'
CASITA MODEL

EQUIPMENT LIST			
TAG	DESCRIPTION	TAG	DESCRIPTION
1	QUEEN BED	8	STOOLS - COUNTERTOP HEIGHT
2	SIDE TABLE - 24"X24"	9	TV - LCD
3	8" BATH VANITY W/ SINK	10	WALL MOUNT BAYD UNIT - 8 TON
4	TOILET - STANDARD HEIGHT ELONGATED	14	COFFEE TABLE
5	36"X36" SHOWER W/ GLASS DOOR	15	TV CABINET
6	STACK WASHER / DRYER	16	3 SEATER SOFA
7	FREEDGE - STANDARD DEPTH	17	OUTDOOR CHAIR
8	4 BURNER RANGE (ELECTRIC)		
9	8" KITCHEN SINK, SINGLE BASIN		
10	DISHWASHER		


SHEAR WALL HOLD DOWN		
TAG #	Strap #	Fastening
①	0 18T48	05 8382 L #

WINDOW SCHEDULE					
No.	WINDOW SIZE		OPENING SIZE		REMARKS
	WIDTH	HEIGHT	WIDTH	HEIGHT	
A	36"	48"	36"	48"	Clear Glazed, Black Vinyl Framed, Vertical Sliter, Low-E, w/ Mini Blinds

DOOR SCHEDULE							
No.	TYPE	DOOR SIZE		OPENING SIZE		THICKNESS	REMARKS
		WIDTH	HEIGHT	WIDTH	HEIGHT		
1	A	36"	80"	39-1/4"	81"	1-3/4"	Solid Core, 2 Raised Panel Closure, Lever type Handle, D Bolt
2	B	36"	80"	36-1/4"	81"	1-3/8"	Solid Core, Pre-finished, Int. Flat Panel Door Stub, Lever Handle

EXTERIOR WALL HEADER / KING STUD SCHEDULE		
Opening Width	Header	King Stud
Wood Frame 3'-0"	② 2x6 GYP #2 on Edge	② 2x4 GYP #2
Steel Frame 3'-0"	② 3x4 F18B Tube	② 3x4 F18B Tube

INTERIOR WALL HEADER / KING STUD SCHEDULE		
Opening Width	Header	King Stud
3'-0"	② 2x4 GYP #2 Flat	② 2x4 GYP #2

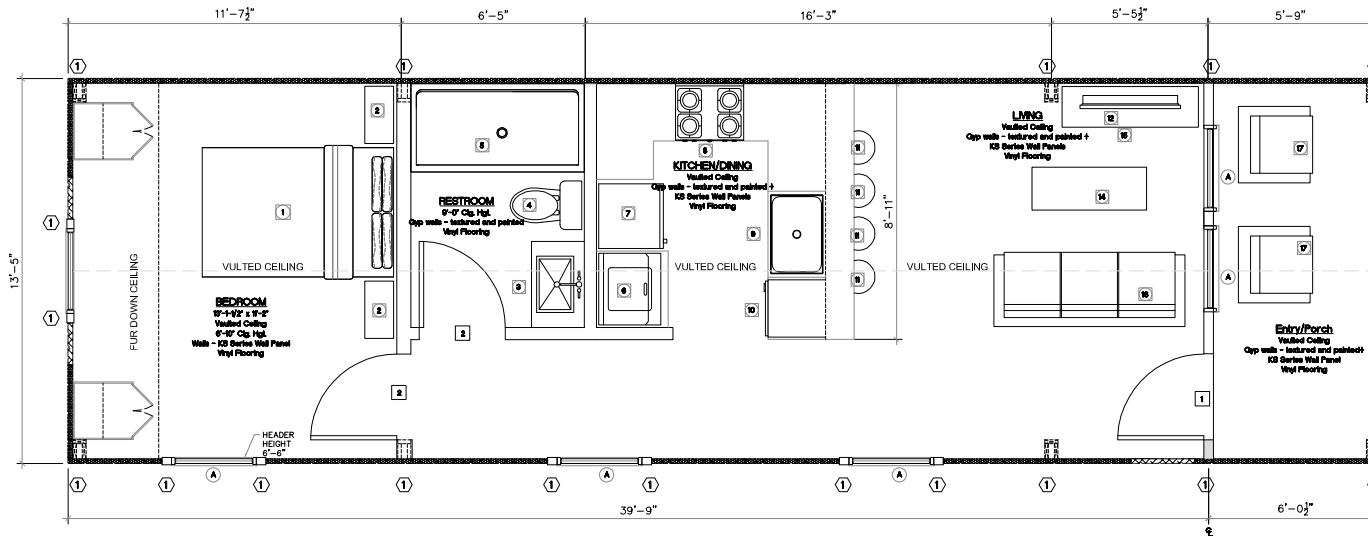

① FLOOR PLAN
SCALE: 1/2"=1'-0"

MAIN FLOOR SQUARE FOOTAGE: 516
FRONT PORCH SQUARE FOOTAGE: 77
TOTAL SQUARE FOOTAGE: 593


JP FABRICATIONS
CERTIFICATIONS
501 DE LA FARMACIA
EL BORGUENO, 2808
MERCADILLO, SANTA CRUZ, COSTA RICA




13'-5" X 45"
CASITA MODEL

date: 06-21-2016
plot scale: 1 = 1
file name: JPFABAZ0001


A-201
sheet no.
3 of 13
r.v. 1

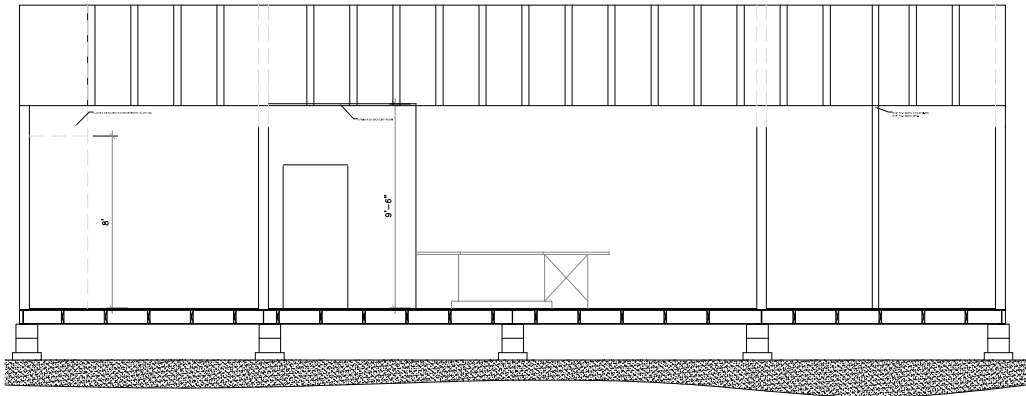


2 LONGITUDINAL CROSS SECTION
SCALE: 3/8"=1'-0"

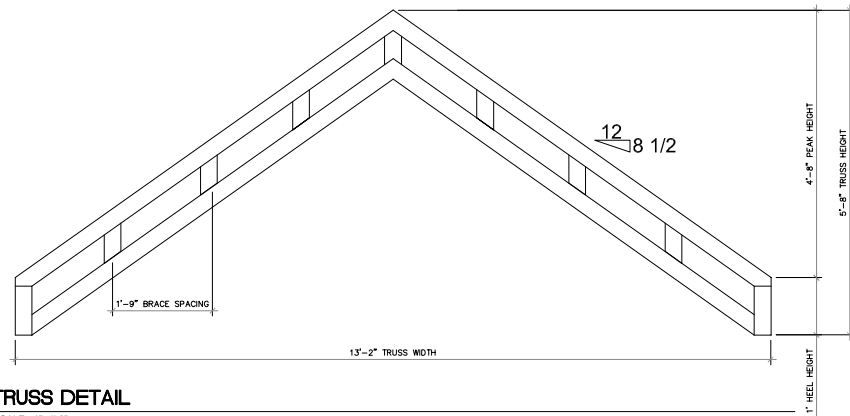


3 TRUSS DETAIL
SCALE: 1"=1'-0"

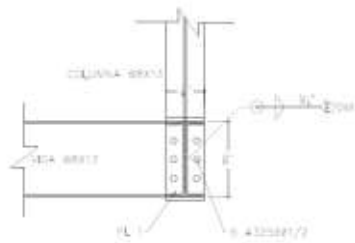


A FRAME CONNECTION DETAIL
SCALE: 1"=1'-0"

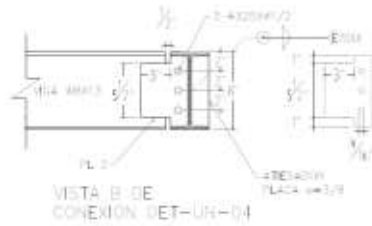

B FRAME CONNECTION DETAIL
SCALE: 1"=1'-0"

 

C FRAME CONNECTION DETAIL
SCALE: 1"=1'-0"

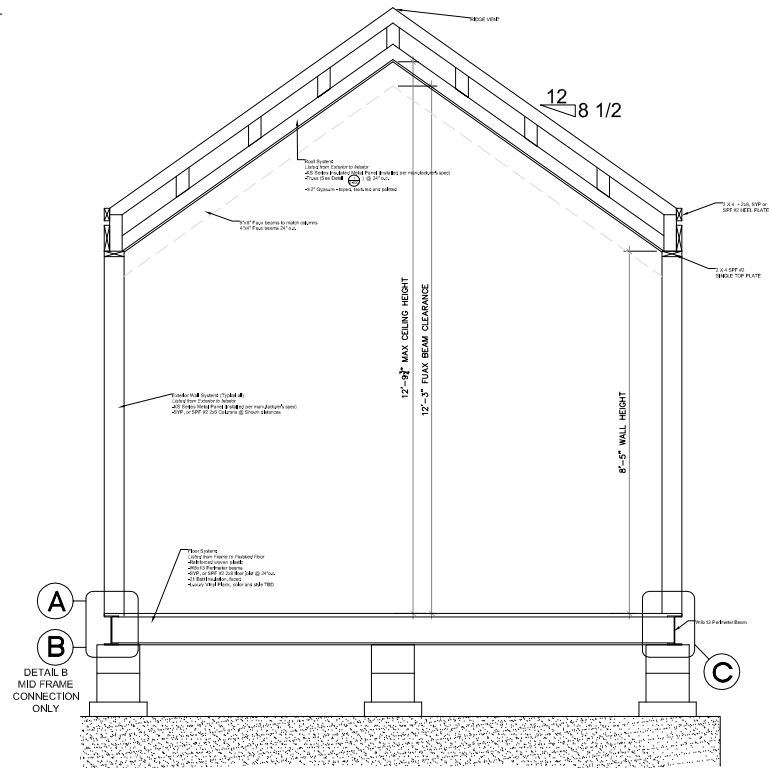

1 CROSS SECTION
SCALE: 3/4"=1'-0"

JF FABRICATIONS
CERTIFICATIONS
BOL DE LA FARMACIA
E. INCANTO, 3289
MEDICAL TRAIL, DALLAS, TX

**13'-5" X 45'
CASITA MODEL**

date: **06-21-2016**

plot scale: **1 1 1**

file name: **JPFABAZ0001**

S-300
sheet no.

22

3 of 13

rv. 1



LOCATION / ARIZONA, USA

PHONE / 623-396-1288

EMAIL/CONTACT@JP-FABRICATIONS.COM